


② FLOOR PLAN- FOURTH FLOOR  
1/8" = 1'-0"

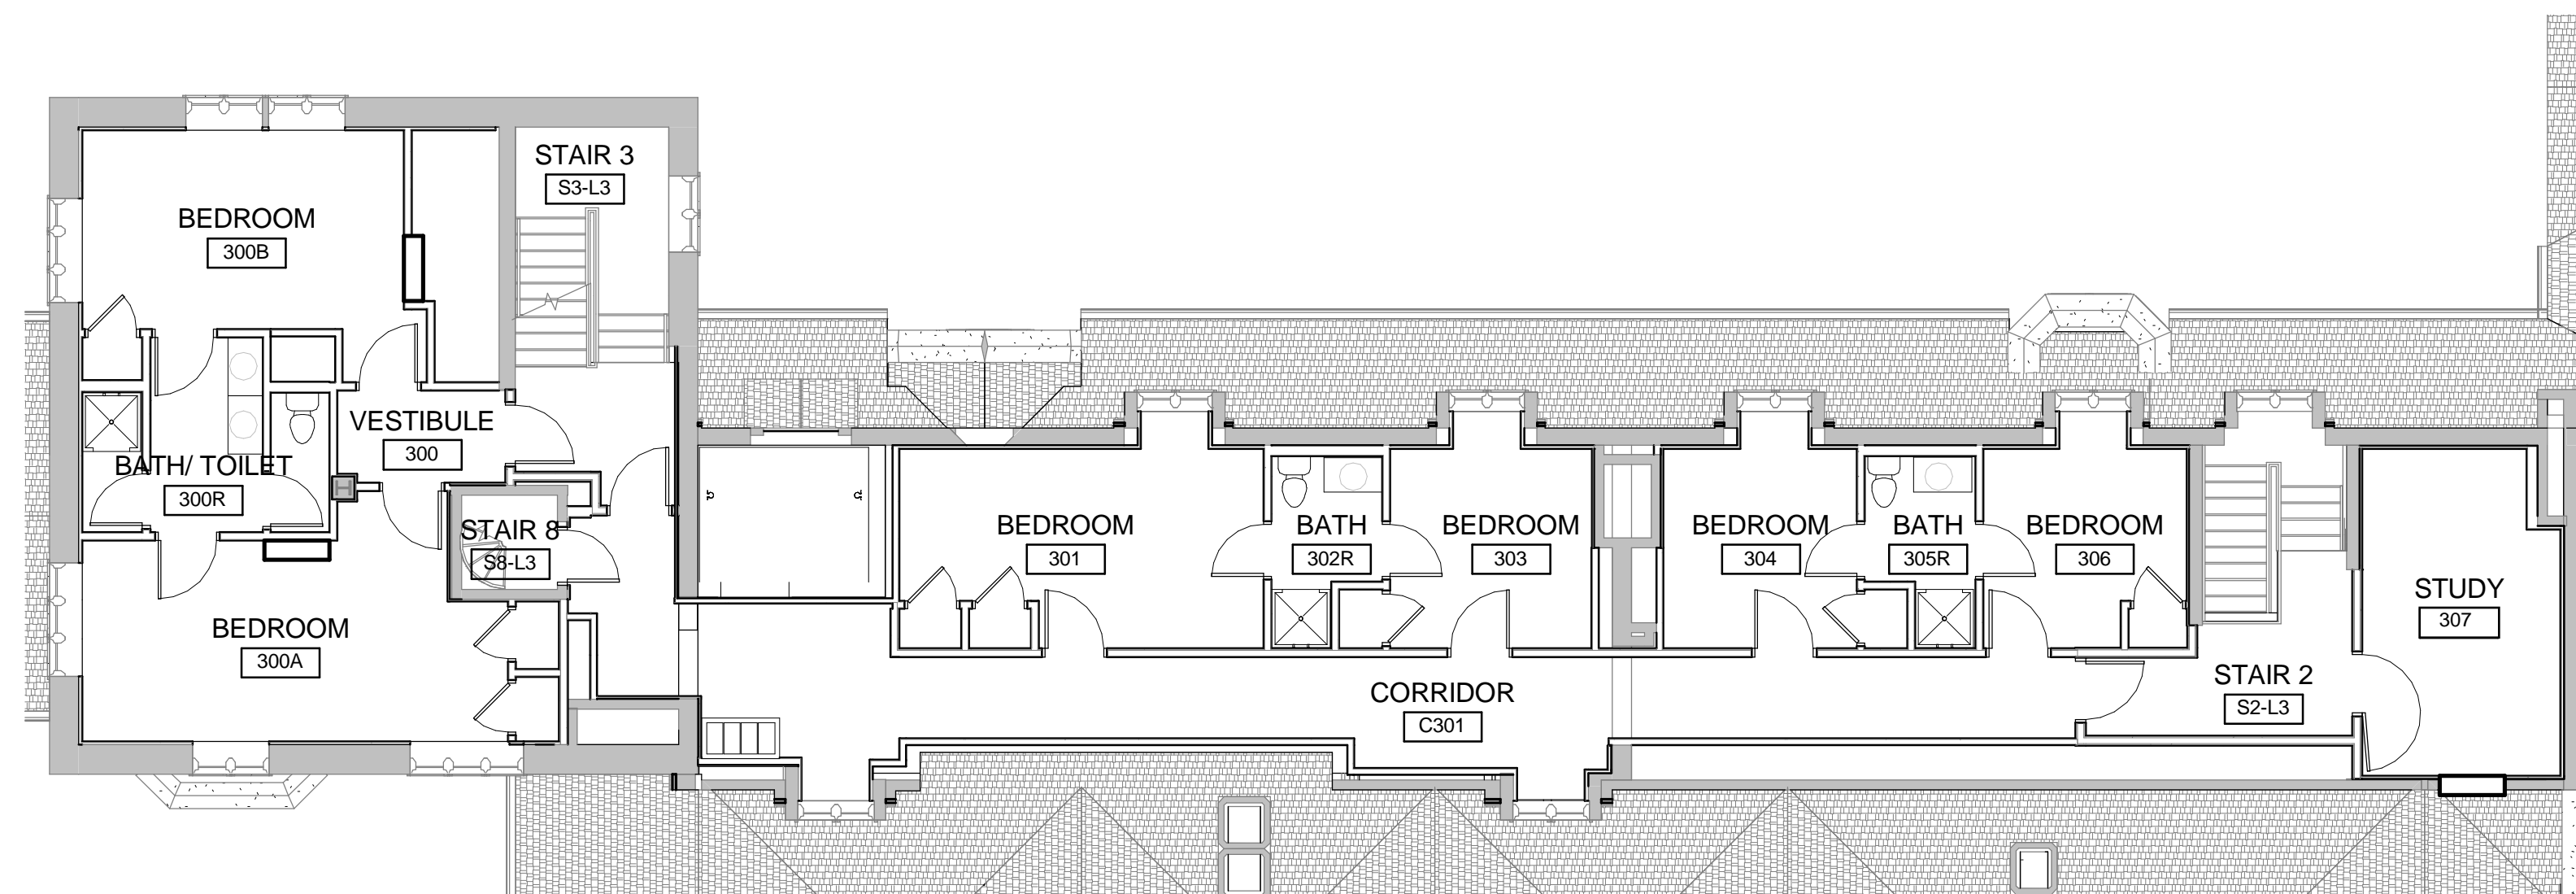

① FLOOR PLAN- THIRD FLOOR  
1/8" = 1'-0"